
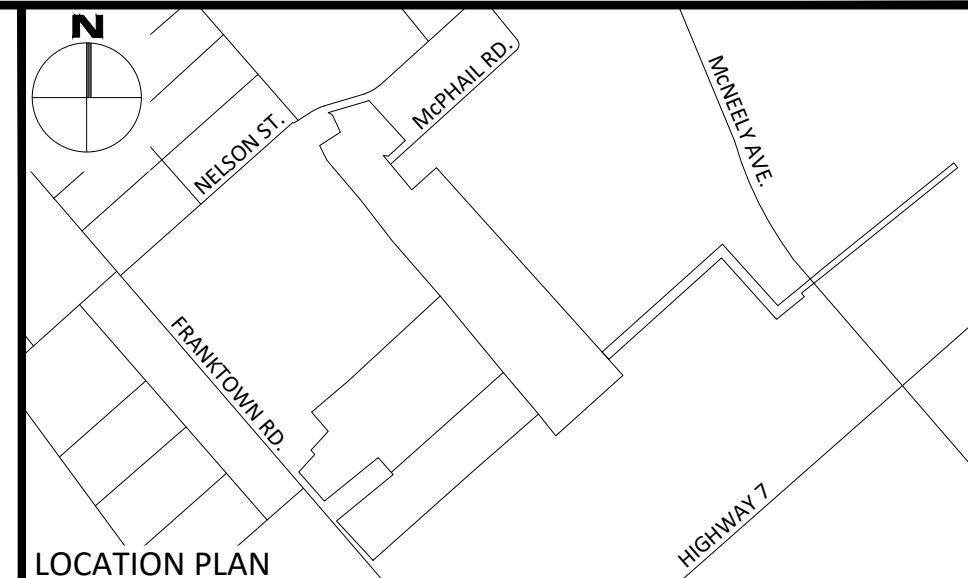
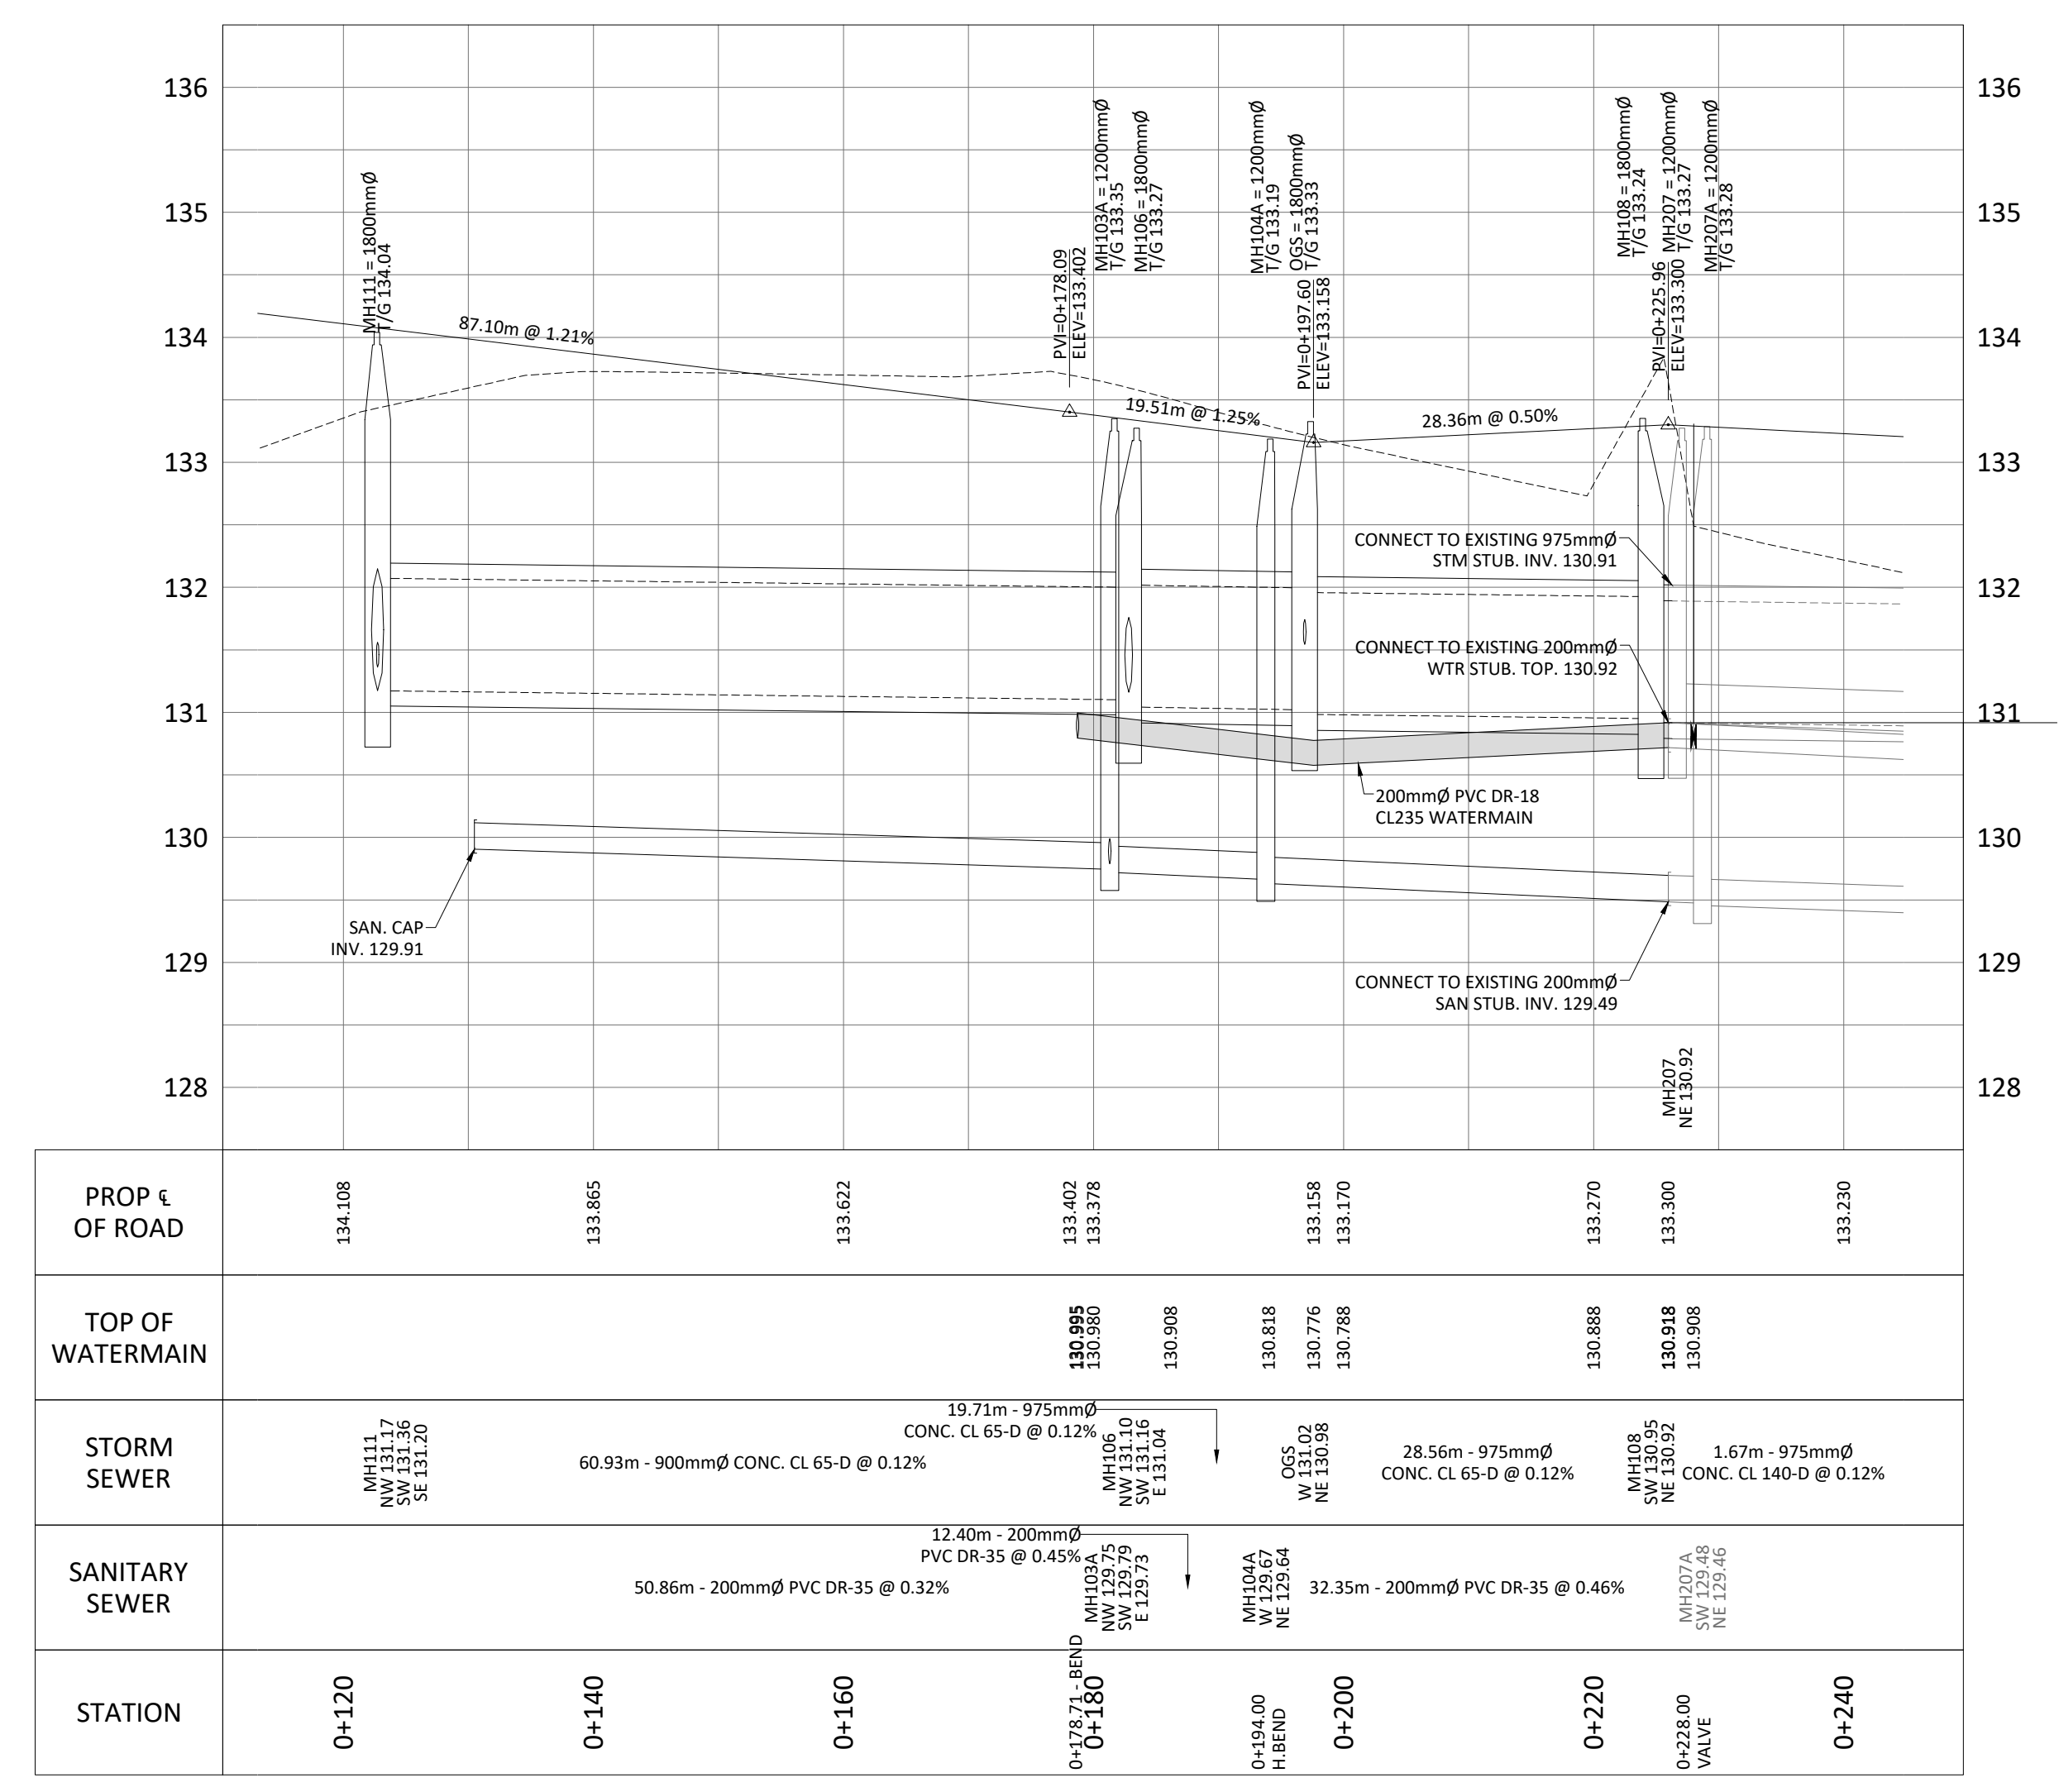


FILENAME: I:\01\HW\01\Project - Process\2023\04\CCO-22-0402\Healy\_Sub\_C\_355 Franktown Road\_Carleton Place\12 - Drawings\CCO-22-0402 Profile.dwg  
 LAST SAVED: Thursday, August 31, 2023 1:51:54 PM BY: C.H.  
 LAST PLOTTED: Friday, September 01, 2023 10:58:58 AM

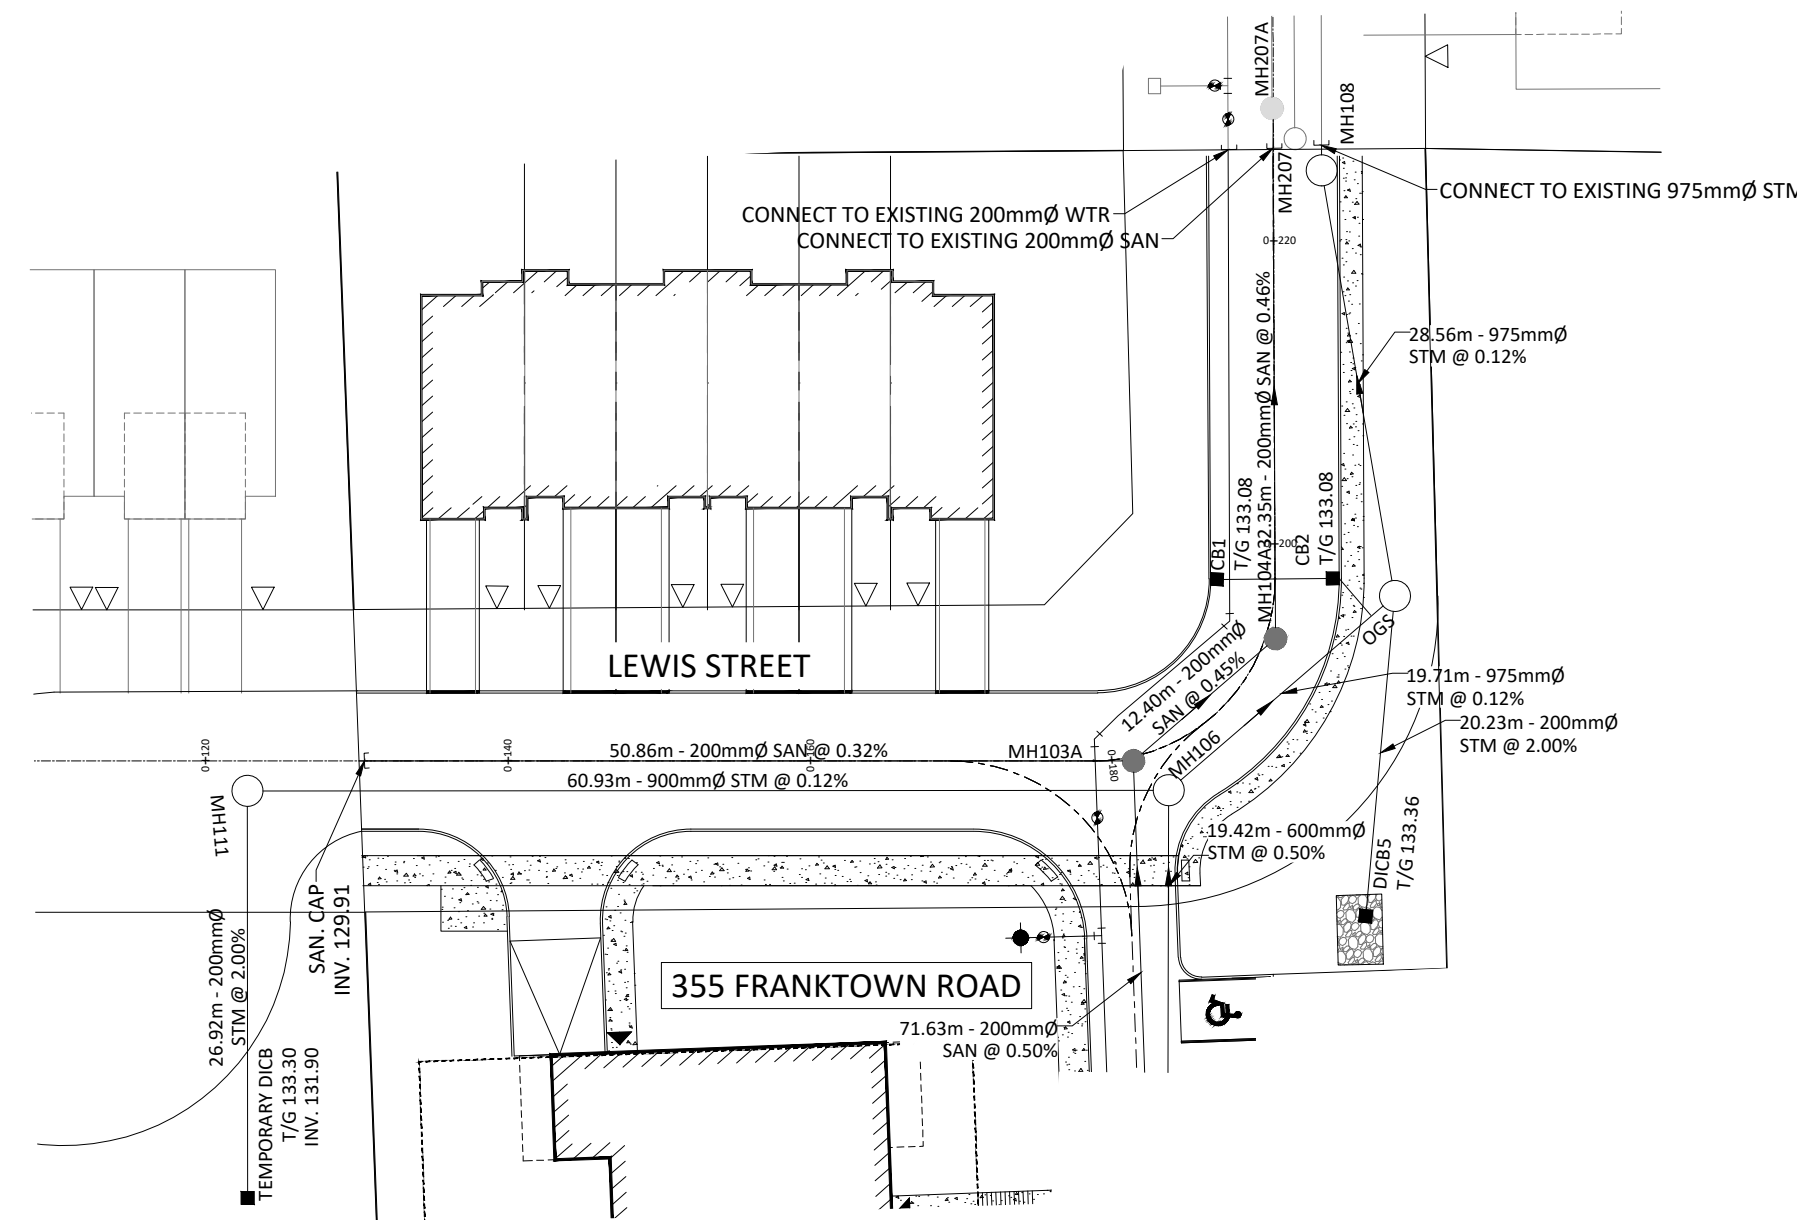

- LEGEND**
- CONCRETE BARRIER CURB
  - DEPRESSED CURB
  - CONCRETE MOUNTABLE CURB
  - EASEMENT
  - MH7 STORM MANHOLE
  - CB6, CB7, CB8,CB99, CB100 CATCHBASIN OR DITCH INLET
  - LCB4 LANDSCAPE CATCHBASIN
  - MH7A SANITARY MANHOLE
  - S SANITARY FORCEMAIN
  - PERFORATED PIPE
  - WATER VALVE/CHAMBER
  - FIRE HYDRANT
  - SERVICE LATERAL

**FOR REVIEW ONLY**  
 NOT FOR CONSTRUCTION

No.	Revisions	Date
2	REVISED AS PER COMMENTS	SEPT. 1, 2023
1	ISSUED FOR REVIEW	JULY 15, 2022

Check and verify all dimensions before proceeding with the work. Do not scale drawings.

SCALE 1 : 500

0 10 20 30 40 50 Metres

**McINTOSH PERRY**  
 115 Walgreen Road, RR3, Carp, ON K0A 1L0  
 Tel: 613-836-2184 Fax: 613-836-3742  
 www.mcintoshperry.com

Stamp:

Client: 11309455 CANADA INC  
 768 BOULEVARD SAINT-JOSEPH SUITE 100  
 GATINEAU, QUEBEC J8Y 4B8

Project: 355 FRANKTOWN ROAD  
 CARLETON PLACE, ON

Drawing Title: LEWIS STREET PROFILE

Scale:	1:500	Project Number:	CCO-22-0402
Drawn By:	C.H.	Checked By:	B.C.
Designed By:	C.H.	Drawing Number:	C103