



4070 Belgreen Dr, Ottawa, ON K1G-3N2
Phone: 613-737-7337 Fax: 613-722-0876

Project:	Road Closure & Route Detour
Location:	South St. bt Rideau Ferry Rd. & Wilson St. E.
Client:	AWD Contractors
Author:	Jim Shelaga, TCS
Date:	August 25, 2020
MTO OTM #:	Modified TL-42
Scale:	Not to Scale

Notes:
1) All signs and traffic control devices to be installed as per OTM Book 7 Guidelines.



Legend

- Sign Placement Indicator
- Work Area


NEW	08/25/2020	JS	NEW DRAWING
REV		JS	DRAWING REVISION



4070 Belgreen Dr, Ottawa, ON K1G-3N2
Phone: 613-737-7337 Fax: 613-722-0876

Project:	Road Closure & Route Detour
Location:	Wilson St. E. bt South St. & Robinson St.
Client:	AWD Contractors
Author:	Jim Shelaga, TCS
Date:	August 25, 2020
MTO OTM #:	Modified TL-42
Scale:	Not to Scale

Notes:
1) All signs and traffic control devices to be installed as per OTM Book 7 Guidelines.

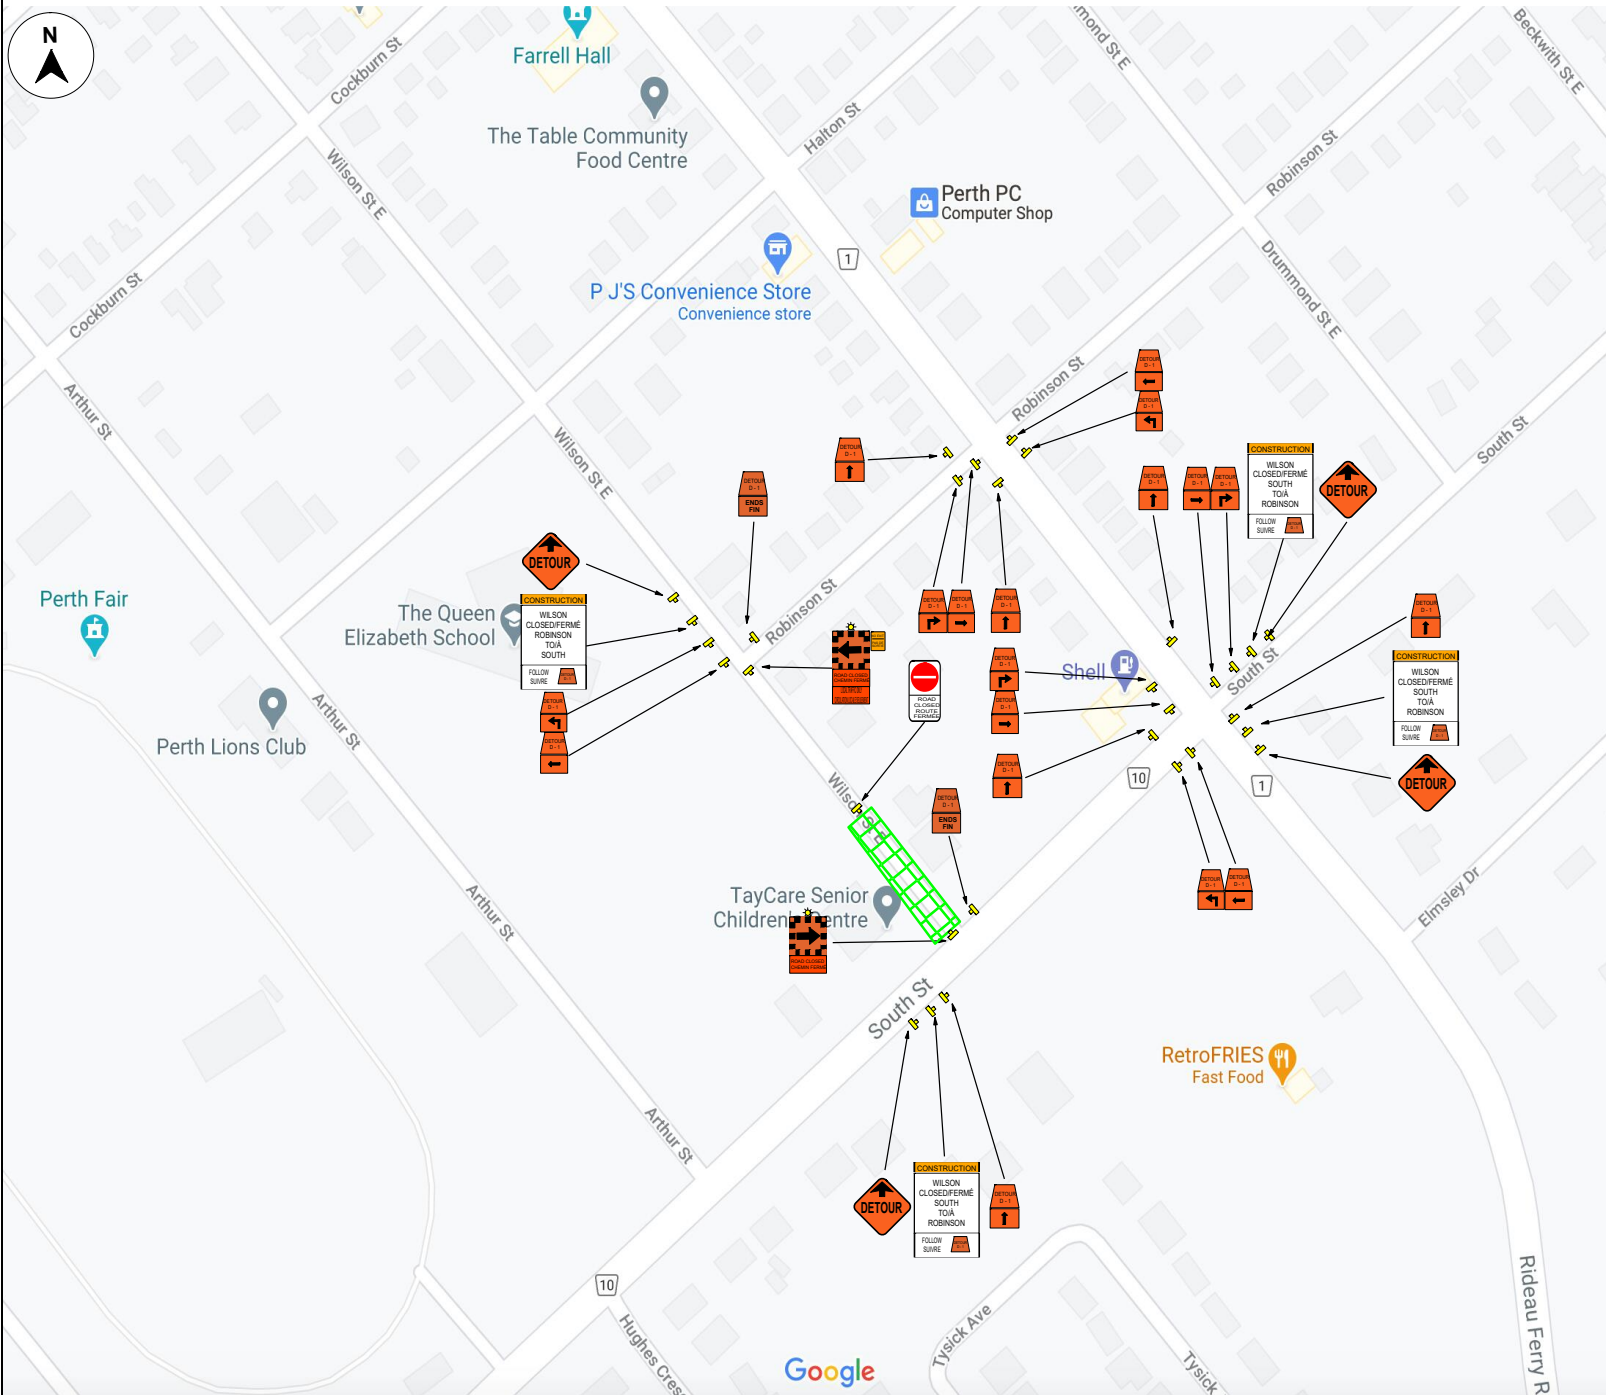

Legend

Sign Placement Indicator Work Area

NEW	08/25/2020	JS	NEW DRAWING
REV		JS	DRAWING REVISION