


ALLOWANCE BETWEEN CONCESSIONS II & 12 (BECKWITH) Known as LAKE AVENUE WEST

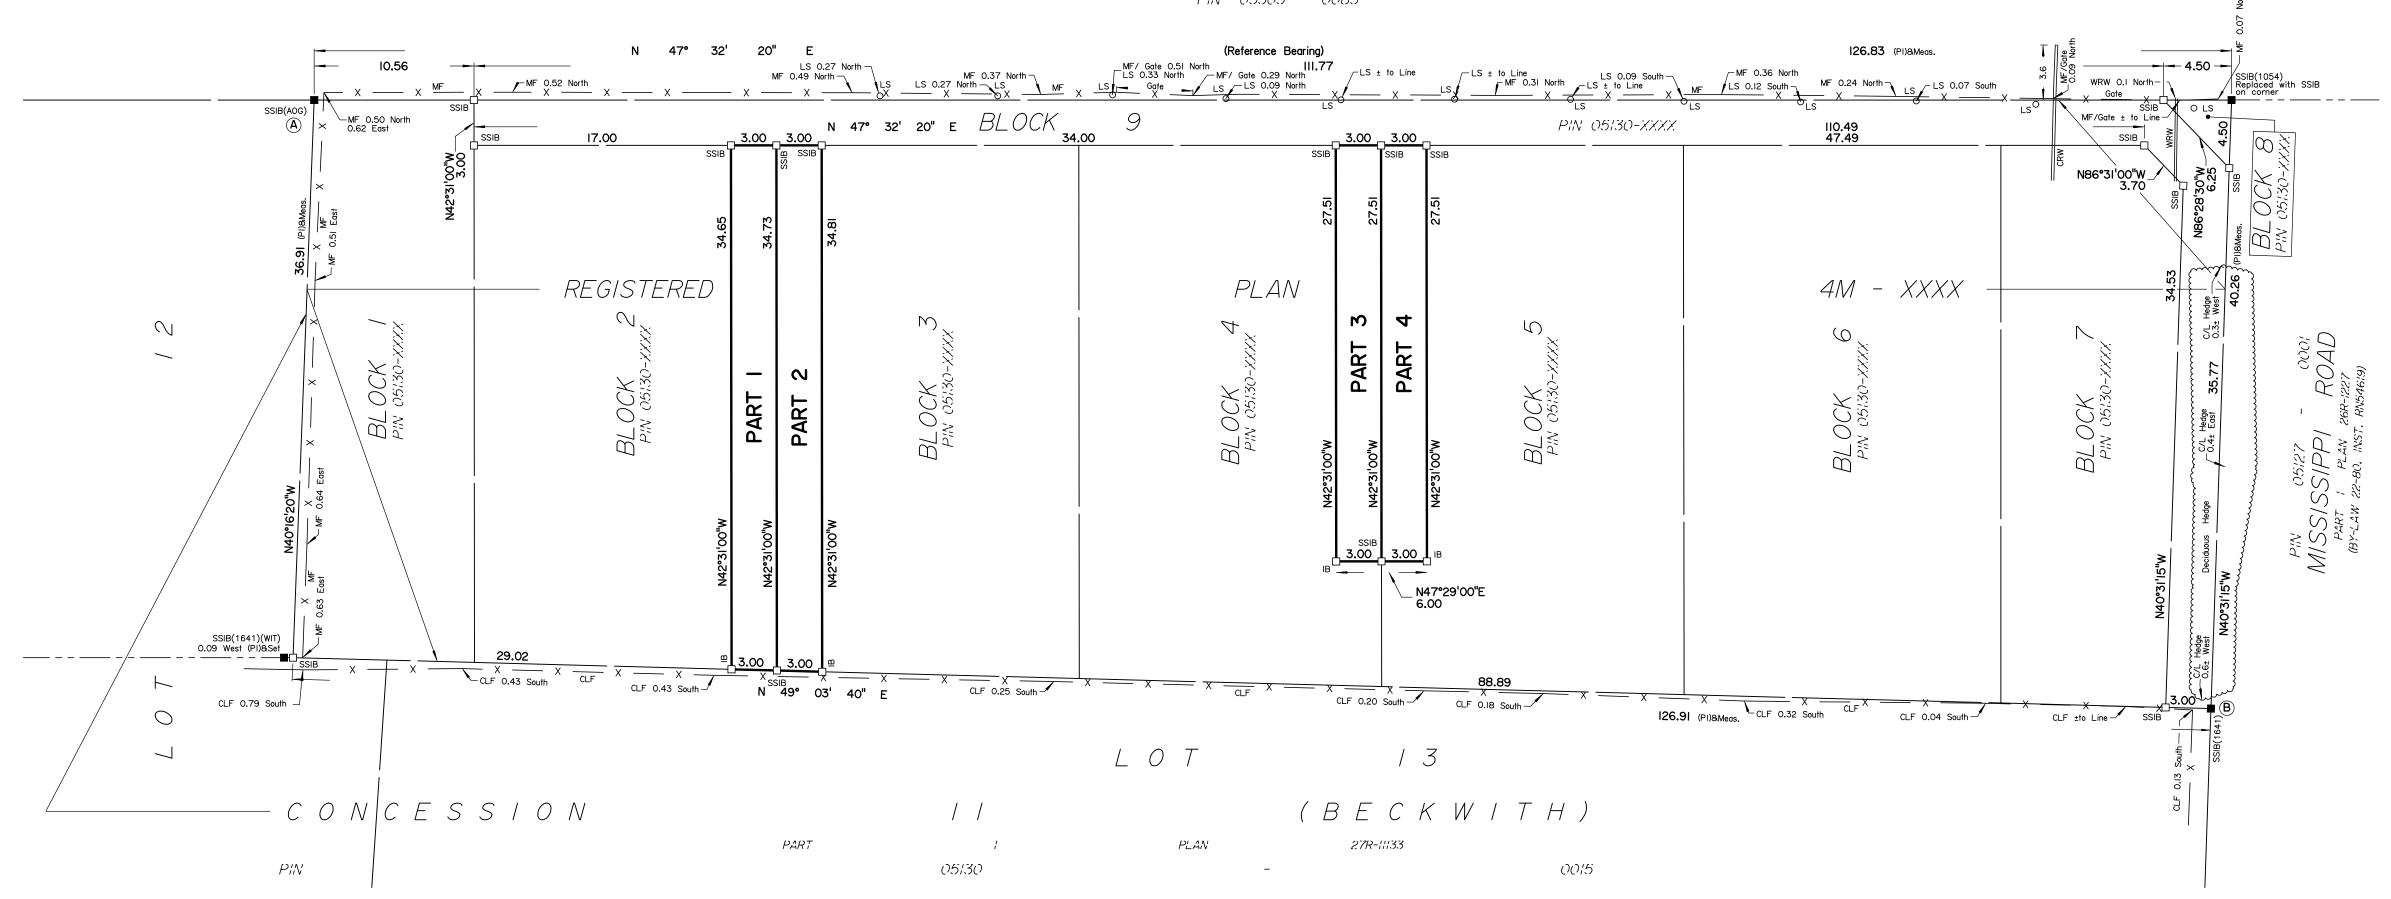

The intended plot size of the plan is 914 mm in width by 610 mm in height

when plotted at a scale of 1:250.

DISTANCES AND COORDINATES SHOWN ON THIS PLAN ARE IN METRES AND CAN BE CONVERTED TO FEET BY DIVIDING BY 0.3048.

	SCHEDULE				
PART	BLOCK	PLAN	PIN		
1	Part of 2	- 27M-XXXX	Part of 05130-XXXX		
2	Part of 3		Part of 05130-XXXX		
3	Part of 4		Part of 05130-XXXX		
4	Part of 5		Part of 05130-XXXX		

PLAN OF SURVEY OF

PART OF BLOCKS 2, 3, 4 and 5 **REGISTERED PLAN 27M-XXXX** TOWN OF CARLETON PLACE COUNTY OF LANARK

Surveyed by Annis, O'Sullivan, Vollebekk Ltd.

Surveyor's Certificate

1. This survey and plan are correct and in accordance with the Surveys Act, the Surveyors Act and the Land Titles Act and the regulations made under them.

2. The survey was completed on the ___day of ______, 2023.

MMM DD YYYY Andrew J. Broxham Ontario Land Surveyor

This plan of survey relates to AOLS Plan Submission Form Number V-

Notes & Legend

——	Denotes	Survey Monument Planted
-	"	Survey Monument Found
SIB	"	Standard Iron Bar
SSIB	"	Short Standard Iron Bar
IB	"	Iron Bar
(WIT)	"	Witness
Meas.	"	Measured
(AOG)	"	Annis, O'Sullivan, Vollebekk Ltd.
(PI)	"	Plan 27R-11832
MF	u u	Metal Fence
CLF		Chain Link Fence
O LS		Light Standard
WRW	"	Wooden Retaining Wall
CRW	"	Concrete Retaining Wall

Distances shown on this plan are ground distances and can be converted to grid distances by multiplying by the combined scale factor of 0.99991.

Bearings are grid, derived from the southerly limit of Lake Avenue West shown to be N47°32'20"E on Plan 27R-11832 and are referenced to MTM Zone 9 (76°30' West Longitude) NAD-83 (CSRS)(2010).

Coordinates are derived from Can-Net 2016 Real Time Network GPS observations and are referred to the Central Meridian of MTM Zone 9 NAD-83 (CSRS) (2010).

Coordinate values are to urban accuracy in accordance with O. Reg. 216/10

Point A Northing 4999102.74 Easting 332289.77 Point B Northing 4999157.74 Easting 332409.49

Caution: Coordinates cannot, in themselves, be used to

re-establish corners or boundaries shown on this plan.



ANNIS, O'SULLIVAN, VOLLEBEKK LTD.

14 Concourse Gate, Suite 500

Nepean, Ont. K2E 7S6

Phone: (613) 727-0850 / Fax: (613) 727-1079 Email: Nepean@aovltd.com