


METRIC
DISTANCES AND COORDINATES SHOWN ON THIS PLAN ARE IN METRES
AND CAN BE CONVERTED TO FEET BY DIVIDING BY 0.3048

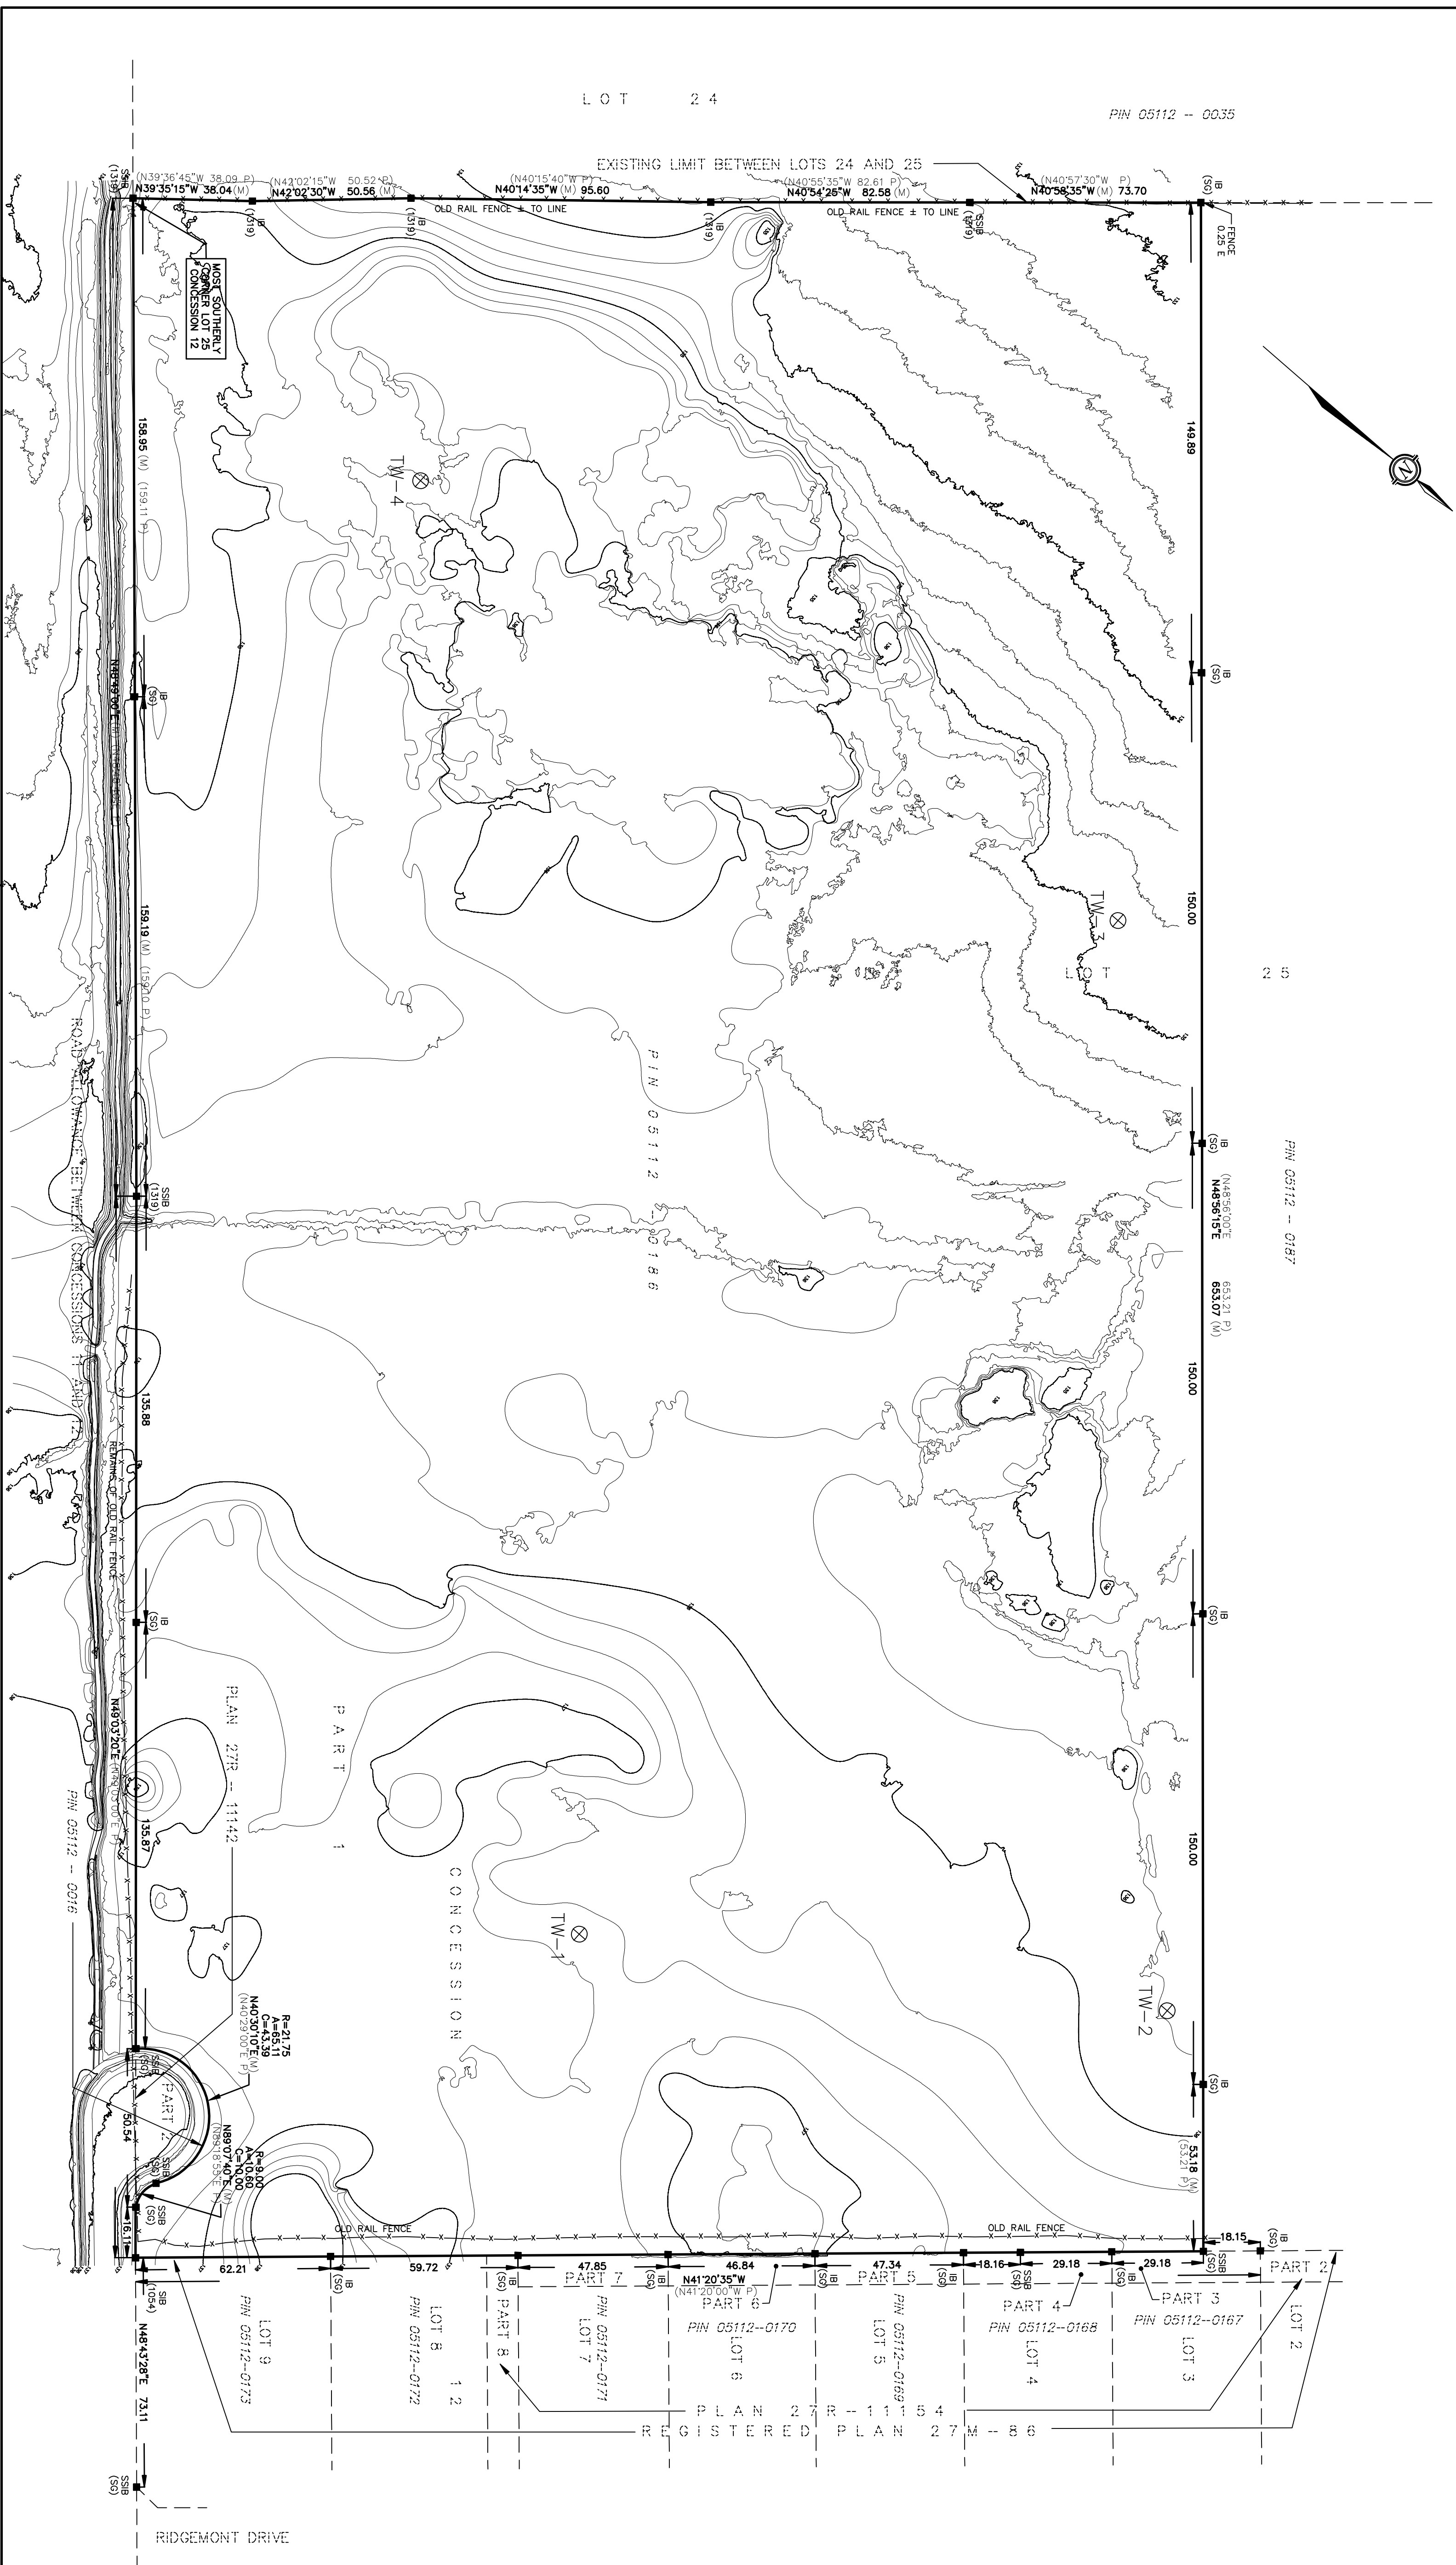

TOPOGRAPHIC PLAN OF
PART OF LOT 25
CONCESSION 12
TOWNSHIP OF BECKWITH

SCALE 1 : 1000

0 10 20 50 100 metres

FAIRHALL, MOFFATT & WOODLAND LIMITED
ONTARIO LAND SURVEYORS

NOTES

1. BEARINGS ARE GIVEN DERIVED FROM THE CANADIAN NATIONAL TRIANGULATION NETWORK (CNTN) AND ARE REFERRED TO THE MEAN LOCAL MERIDIAN, 76°30'W (LONGITUDE MAIN ZONE 8, (NAD83 ORIGNAL)).

2. DISTANCES ARE GIVEN AND CAN BE CONVERTED TO GROUND BY DIVIDING BY THE CORRECTION SCALE FACTOR 0.99989.

LEGEND

- - SURVEY MONUMENT FOUND
- PIN - PROPERTY IDENTIFIER NUMBER
- (S5) - STATIONED GEOMETRIC L.D.S.
- (1319) - WESTERN ANGLE SURVEYING LTD.
- (P) - PLAN 27R-1142

Fairhall
Moffatt & Woodland

LAND SURVEYORS
Serving the Land Administration Services

OTTAWA
500-450 BAYVIEW RD. SUITE 100, OTTAWA, ONTARIO K2K 1A8
TEL: (613) 971-1450 FAX: (613) 971-1451

REFERENCE No. E.N.
JOB No. A013300
DATE: 01/13/2004 (14)